

PROJECT NO.	APPRAISAL	PERIOD	WEEK NO.
TE-40	RESTORATION	TERREBONNE	1

INDEX TO SHEETS

SHEET NO.	DESCRIPTION
1	TITLE PAGE
2	SUMMARY ESTIMATED QUANTITIES, CIVIL LEGEND, GENERAL NOTES
3	OVERALL PROJECT PLAN
4-6	TIMBALIER ISLAND TOPOGRAPHIC AERIAL MAPS 1"=1000'
8	TYPICAL SECTION
7-9	TIMBALIER ISLAND PROJECT LAYOUT DETAILS 1"=200'
10-11	BIOD DUNCE EROSION AREA MAPS
12-18	TIMBALIER ISLAND CROSS-SECTIONS
20	OVERVIEW VIEW BOX DETAILS
21	TYPICAL BIOD FURNISH LAYOUT
22	CONSTRUCTION ACCESS AND MARKET DRIVE
23	WAMP DETAILS

DATE: 11/03/03
 DRAWN BY: M.A.
 CHECKED BY: M.A.
 PROJECT NO. TE-40
 SCALE: 1"=10,000'

TYPE OF CONSTRUCTION


HYDRAULIC EROSION
 EROSION CONTROL STRUCTURES
 BIOD DUNCE & MARKET PLAYS
 SAND FILLING

STATE OF LOUISIANA DEPARTMENT OF NATURAL RESOURCES COASTAL RESTORATION DIVISION

PLANS OF PROPOSED TIMBALIER ISLAND DUNE/MARSH RESTORATION PROJECT

PROJECT NO. TE-40

TERREBONNE PARISH

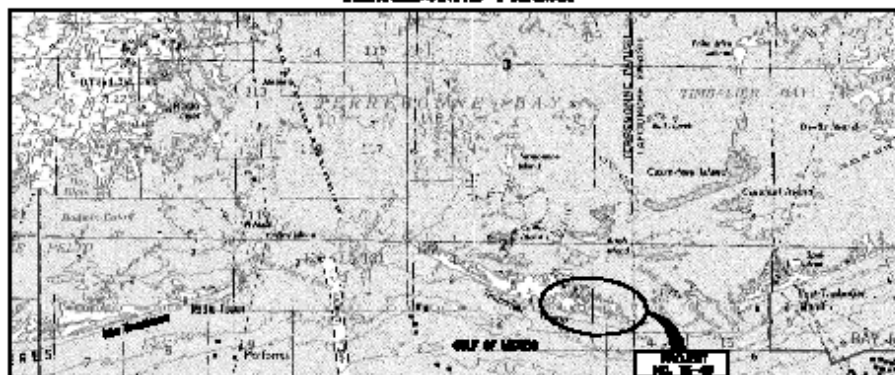

VICINITY MAP
 1"=10,000'

STATE OF LOUISIANA REST MAP



RECOMMENDED FOR APPROVAL

DATE: PROJECT MANAGER: DATE:

RECOMMENDED FOR APPROVAL

DATE: PROJECT MANAGER: DATE:

PREPARED BY
 T. BARNETT & SON, INC.

DATE: 11/03/03
 BY: T. BARNETT & SON, INC.



Figure 1 - Vicinity Map

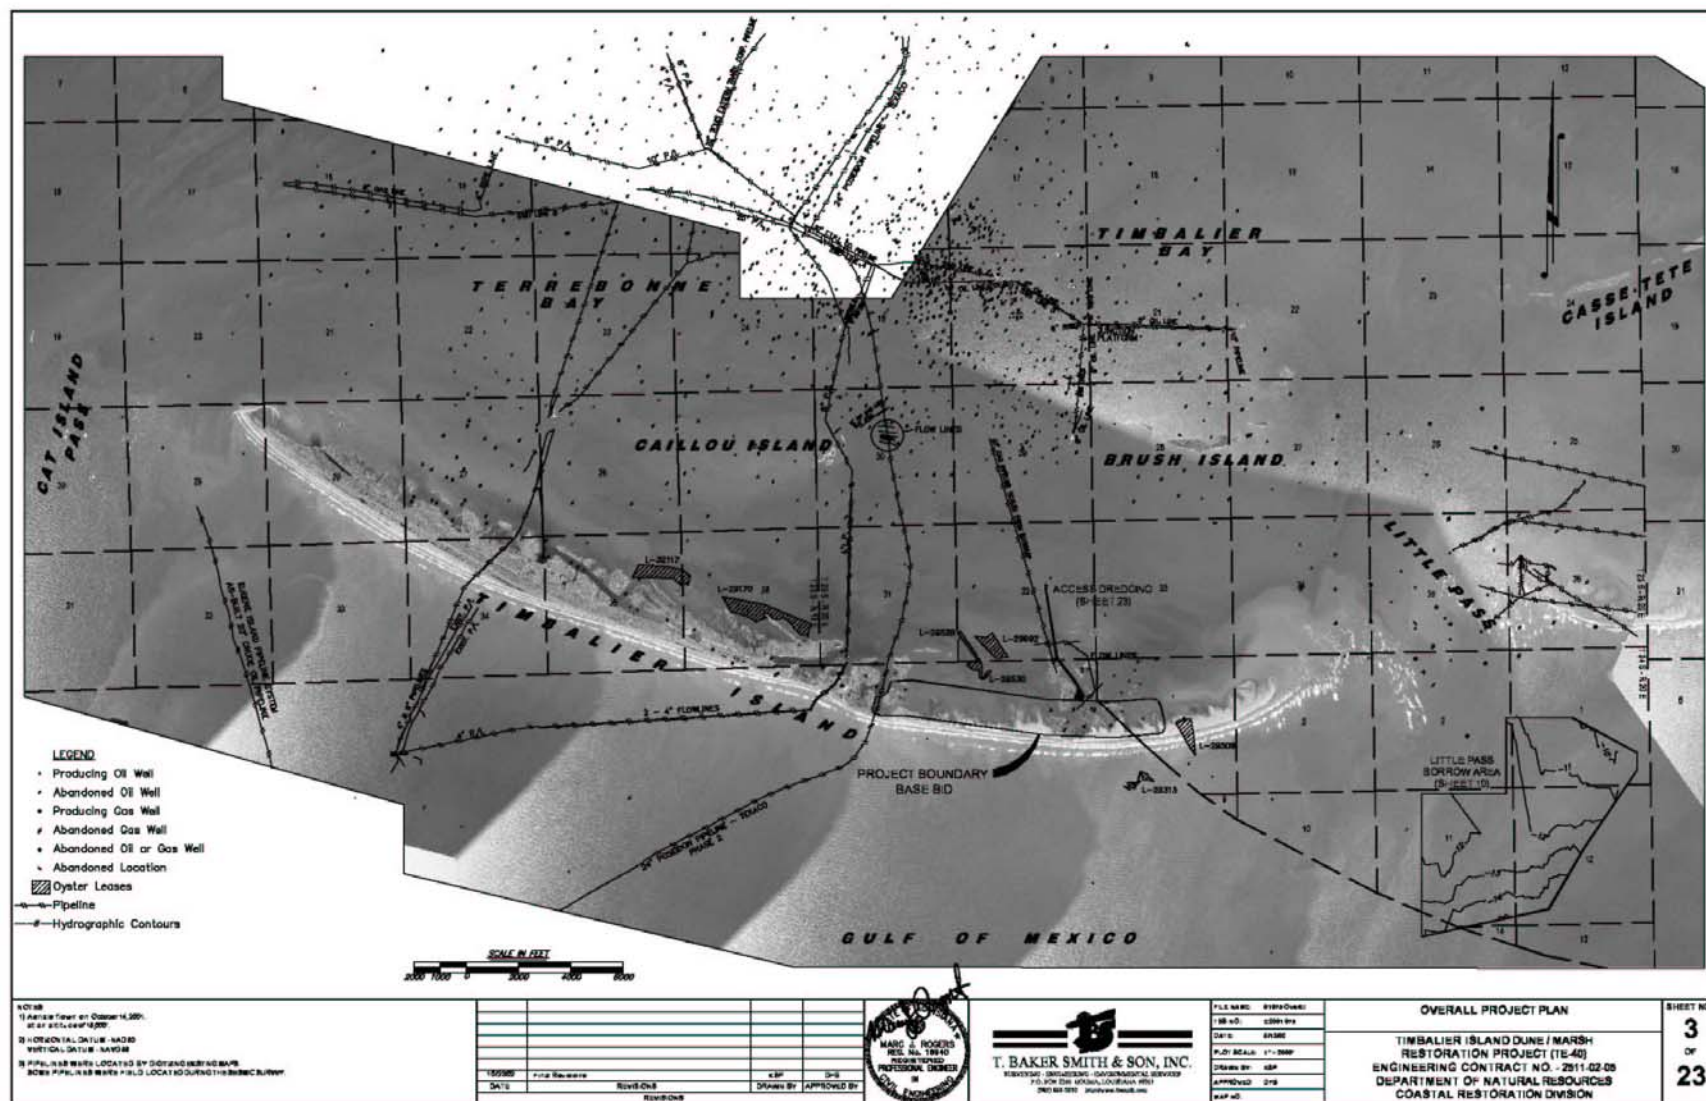


Figure 2 - Overall Project Plan View

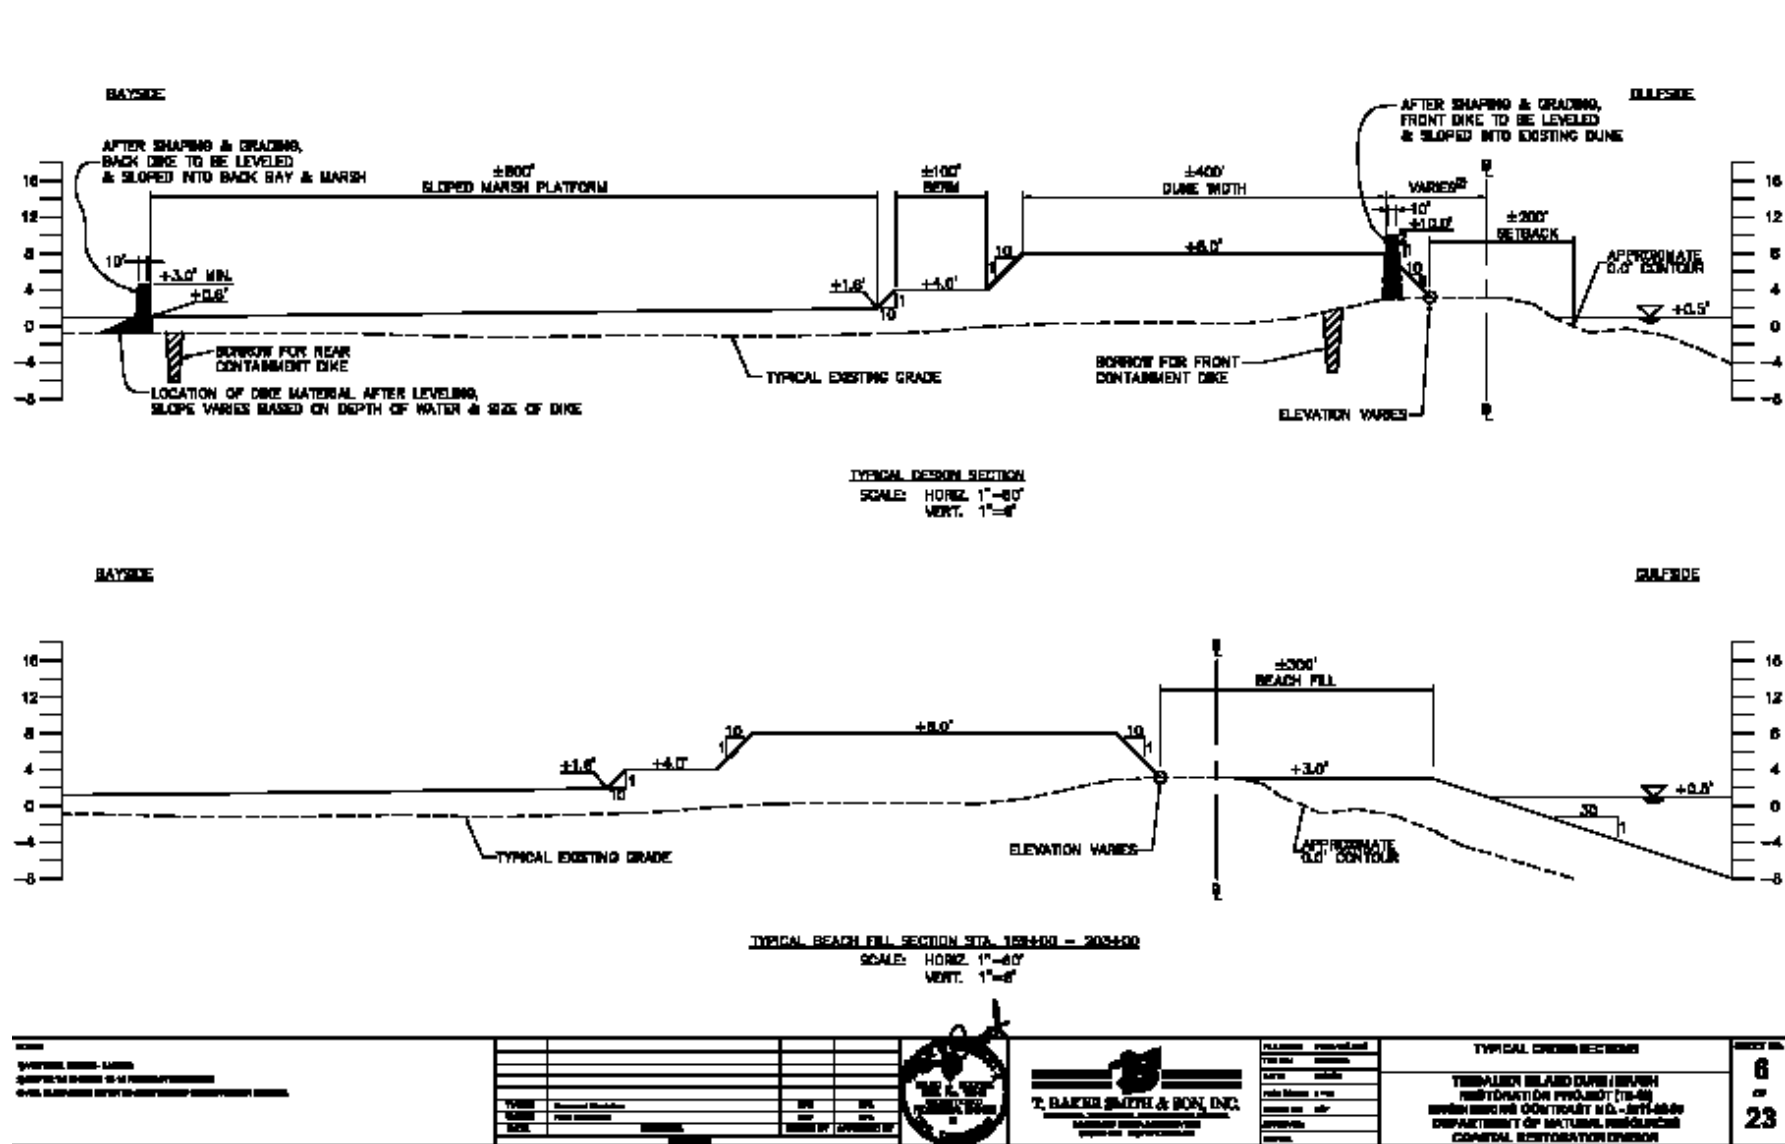


Figure 4 - Typical Dune/Marsh Restoration Section

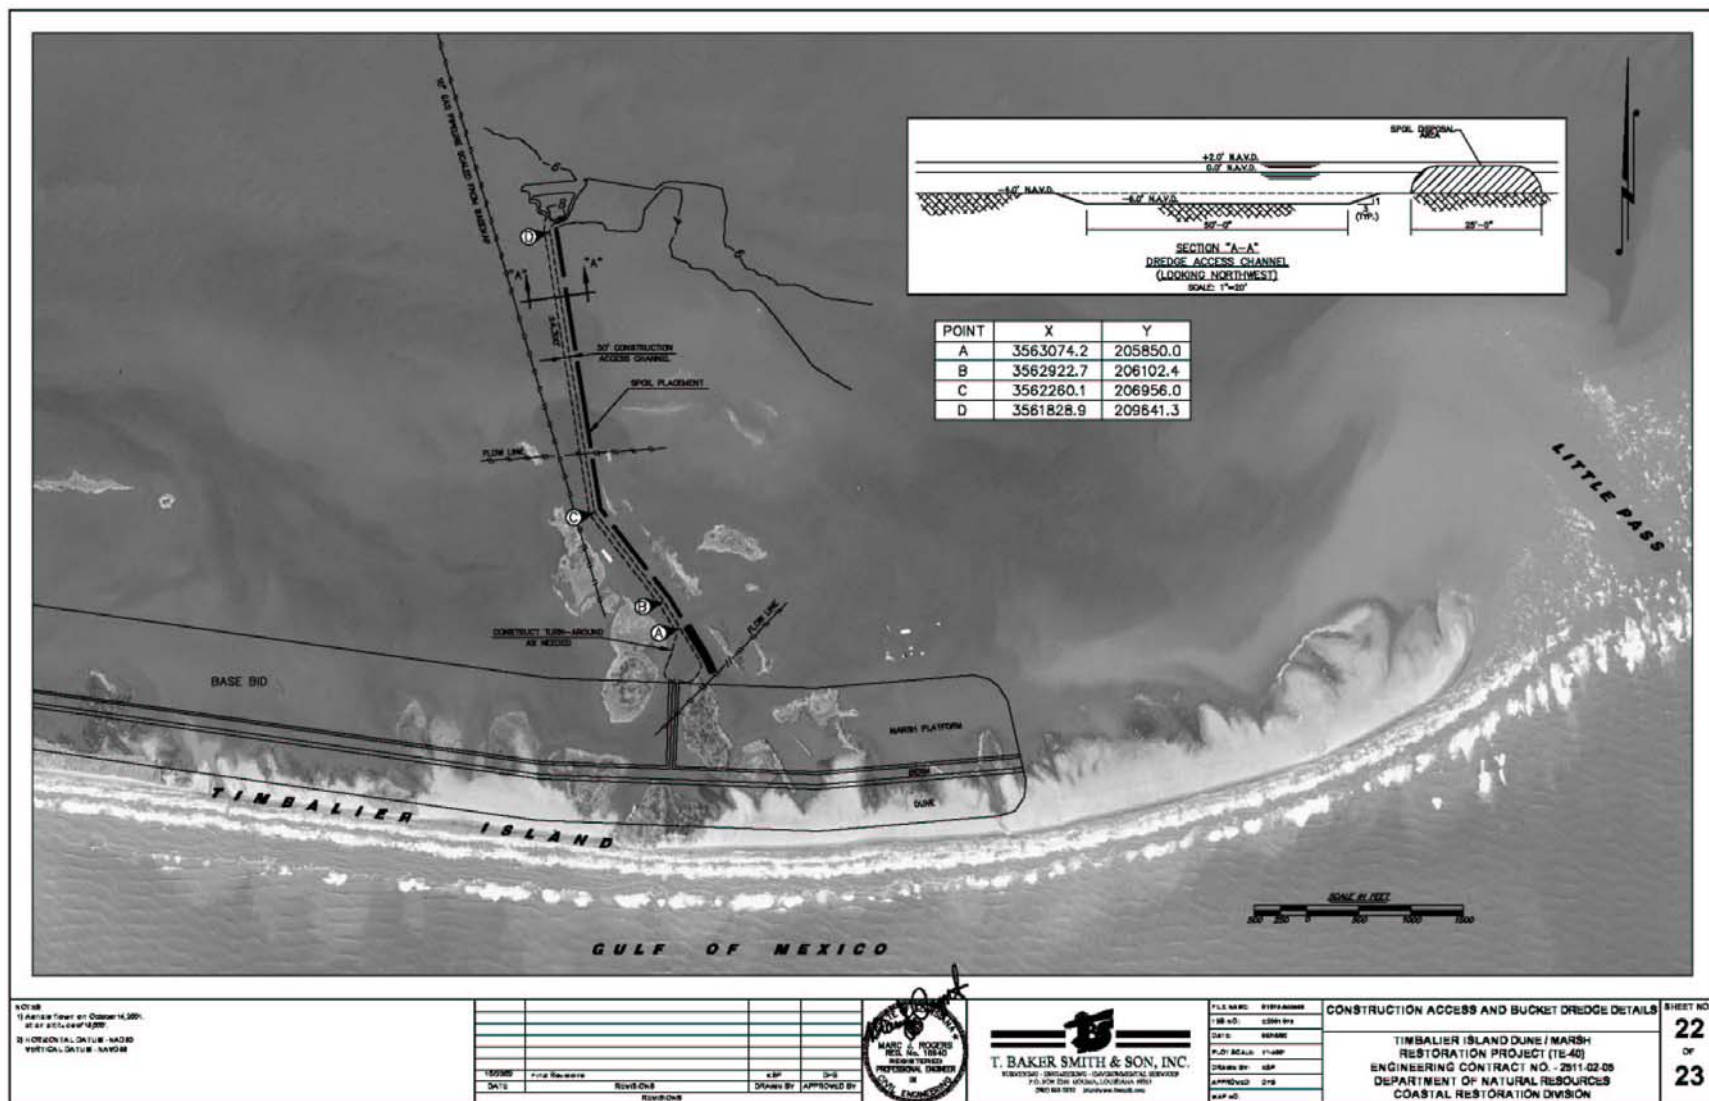


Figure 9 - Construction Access and Bucket Dredge Details